




1 NORTH ELEVATION
1:100

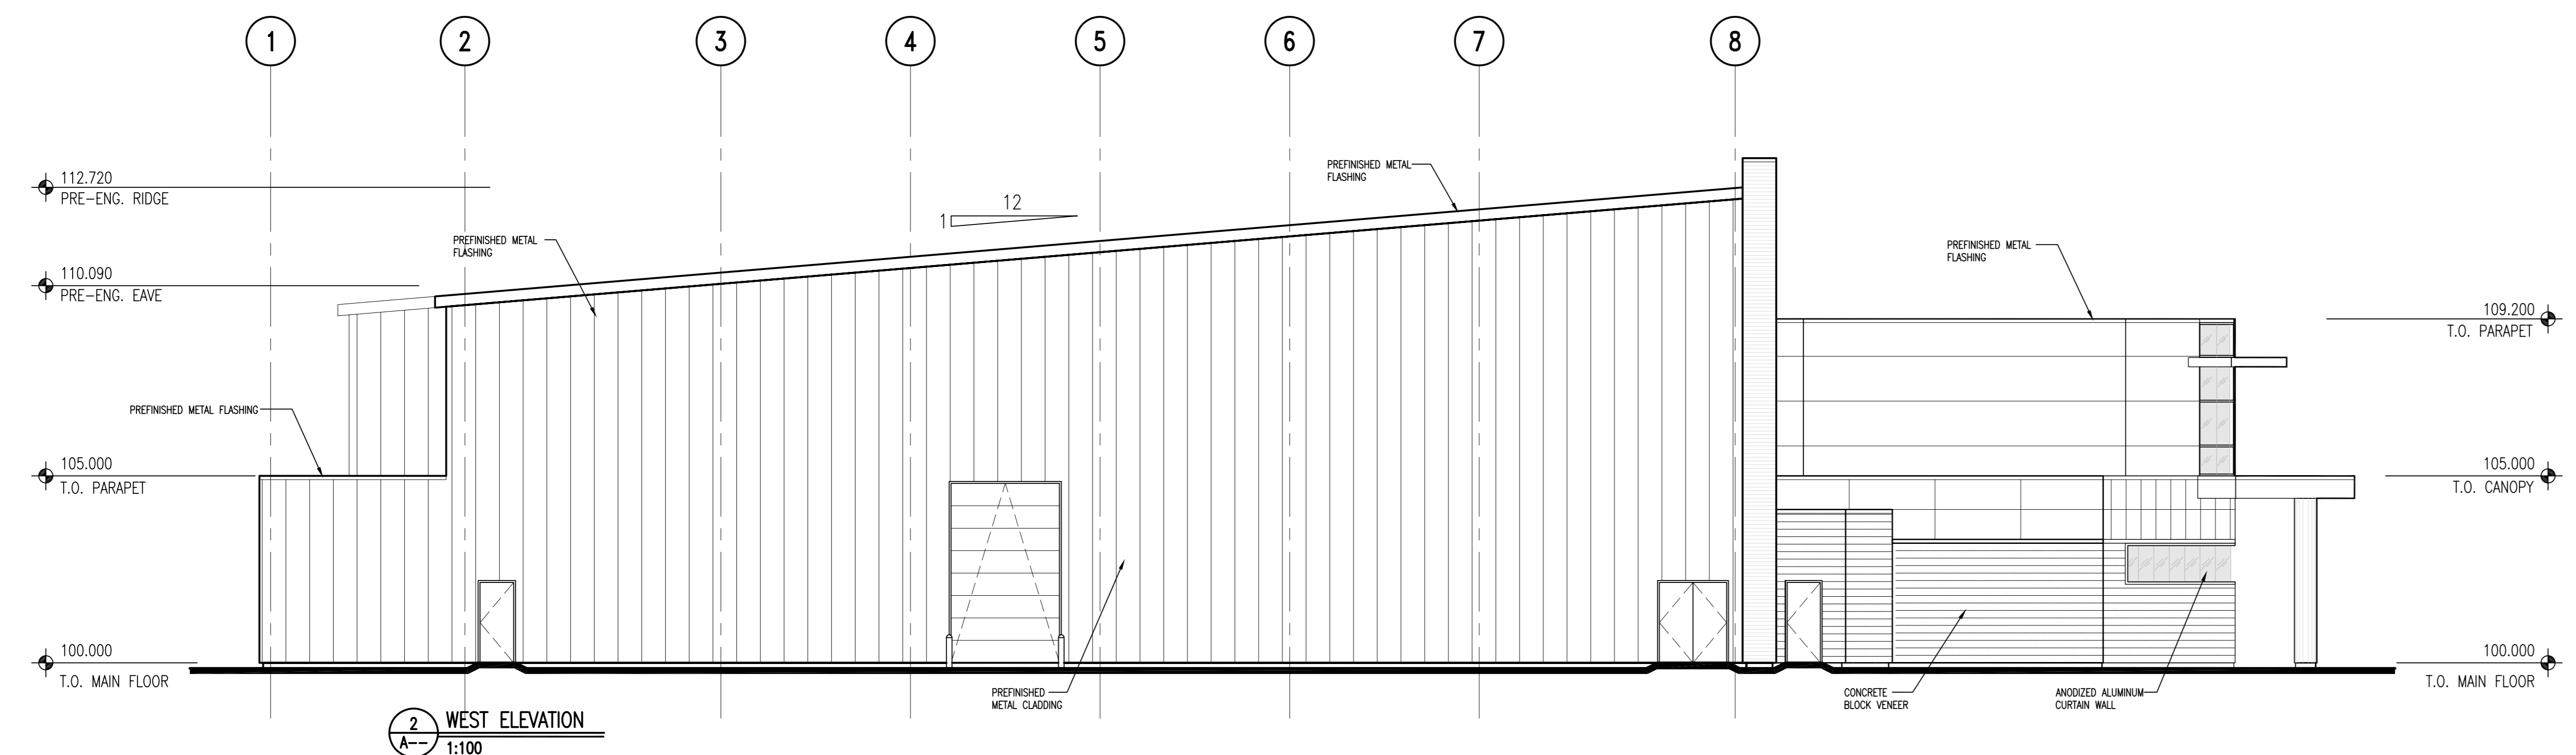

2 WEST ELEVATION
1:100

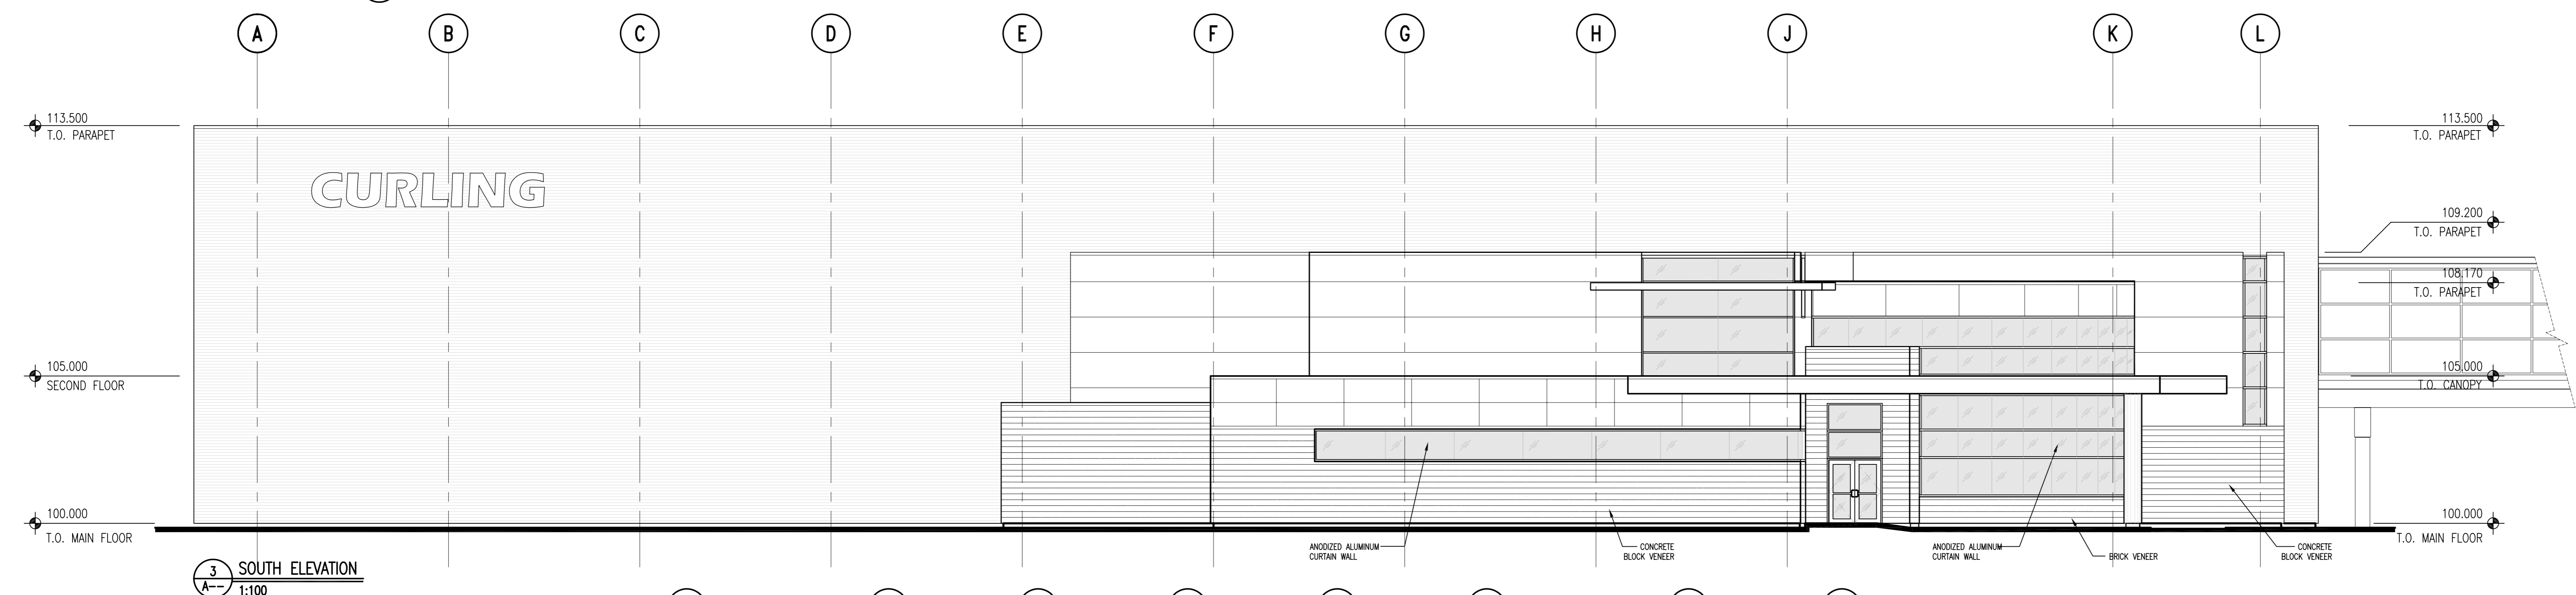

3 SOUTH ELEVATION
1:100

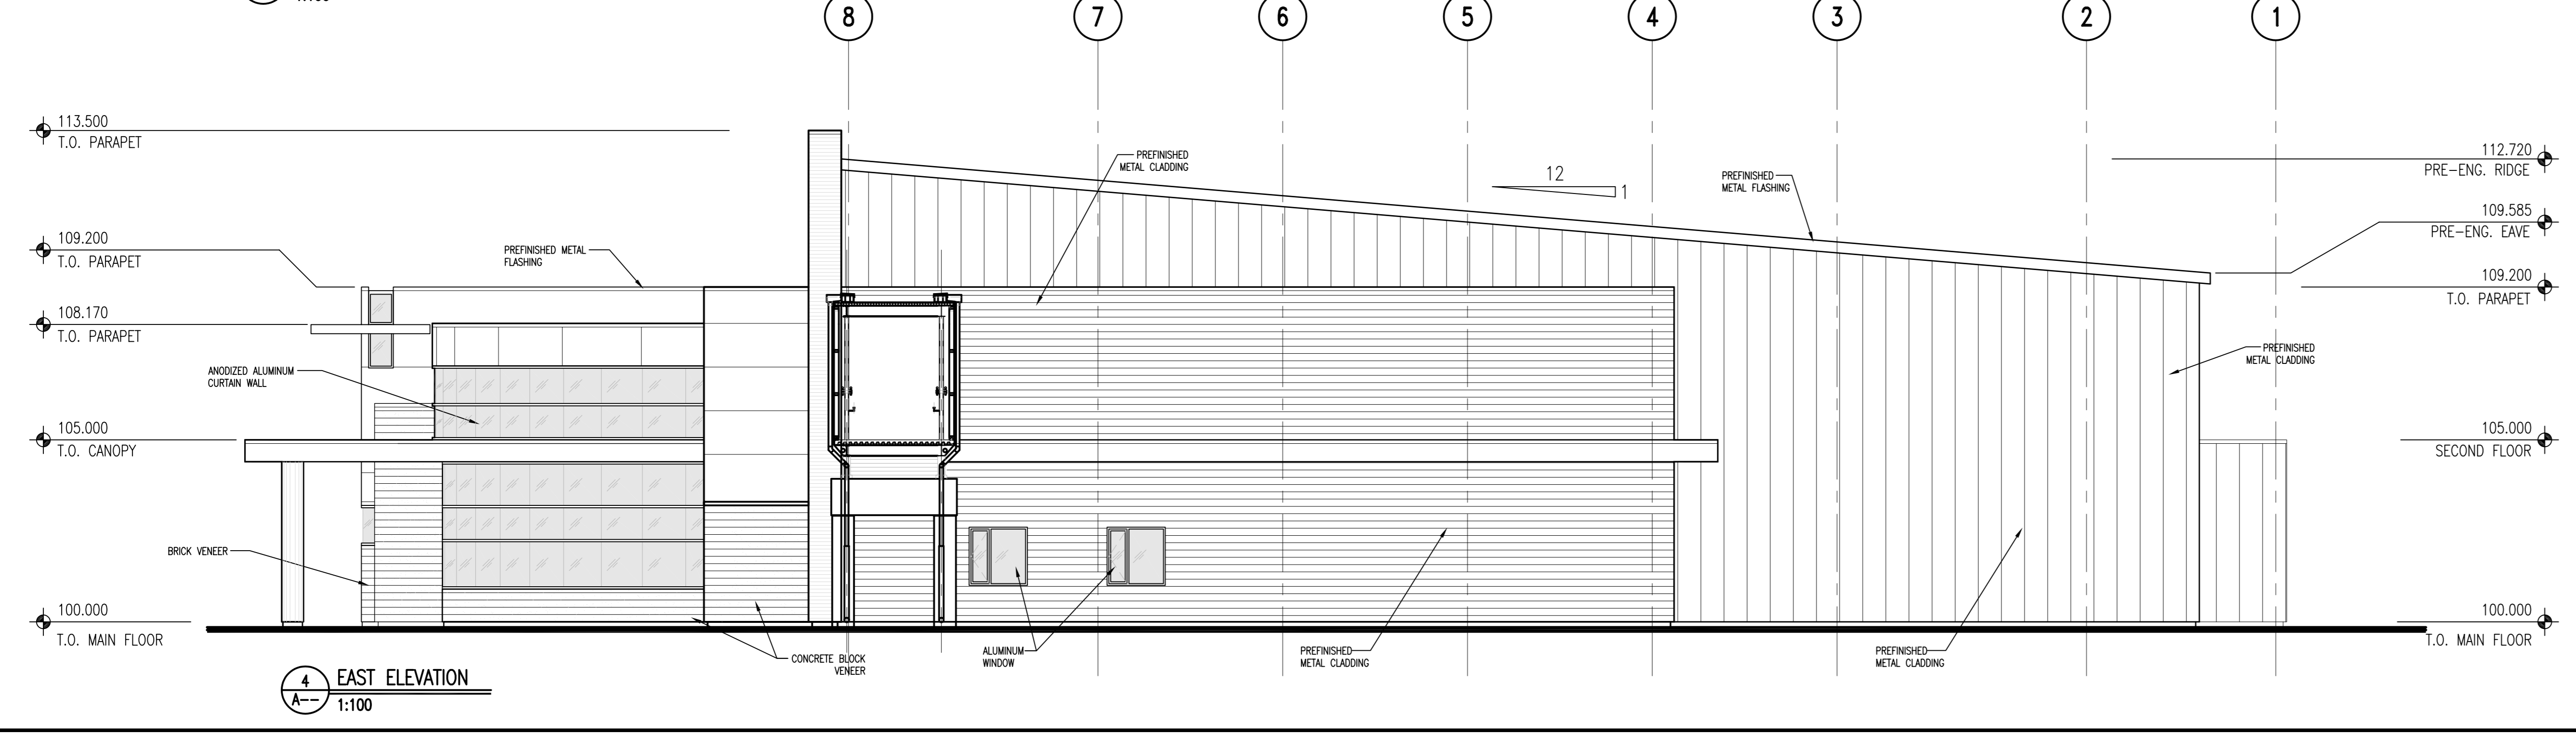

4 EAST ELEVATION
1:100

NO	DATE	DESCRIPTION
1	APR 27, 10	ISSUED FOR DEVELOPMENT PERMIT

REVISIONS	
SEAL / PERMIT	

PROJECT
NORTH BATTLEFORD RECREATION CENTER
NORTH BATTLEFORD, SASKATCHEWAN
ADDRESS

SHEET TITLE
CURLING EXTERIOR ELEVATIONS

Drawn _____ Checked _____

Project No. _____ Date _____

Scale 1:100 Sheet No. **A300**