


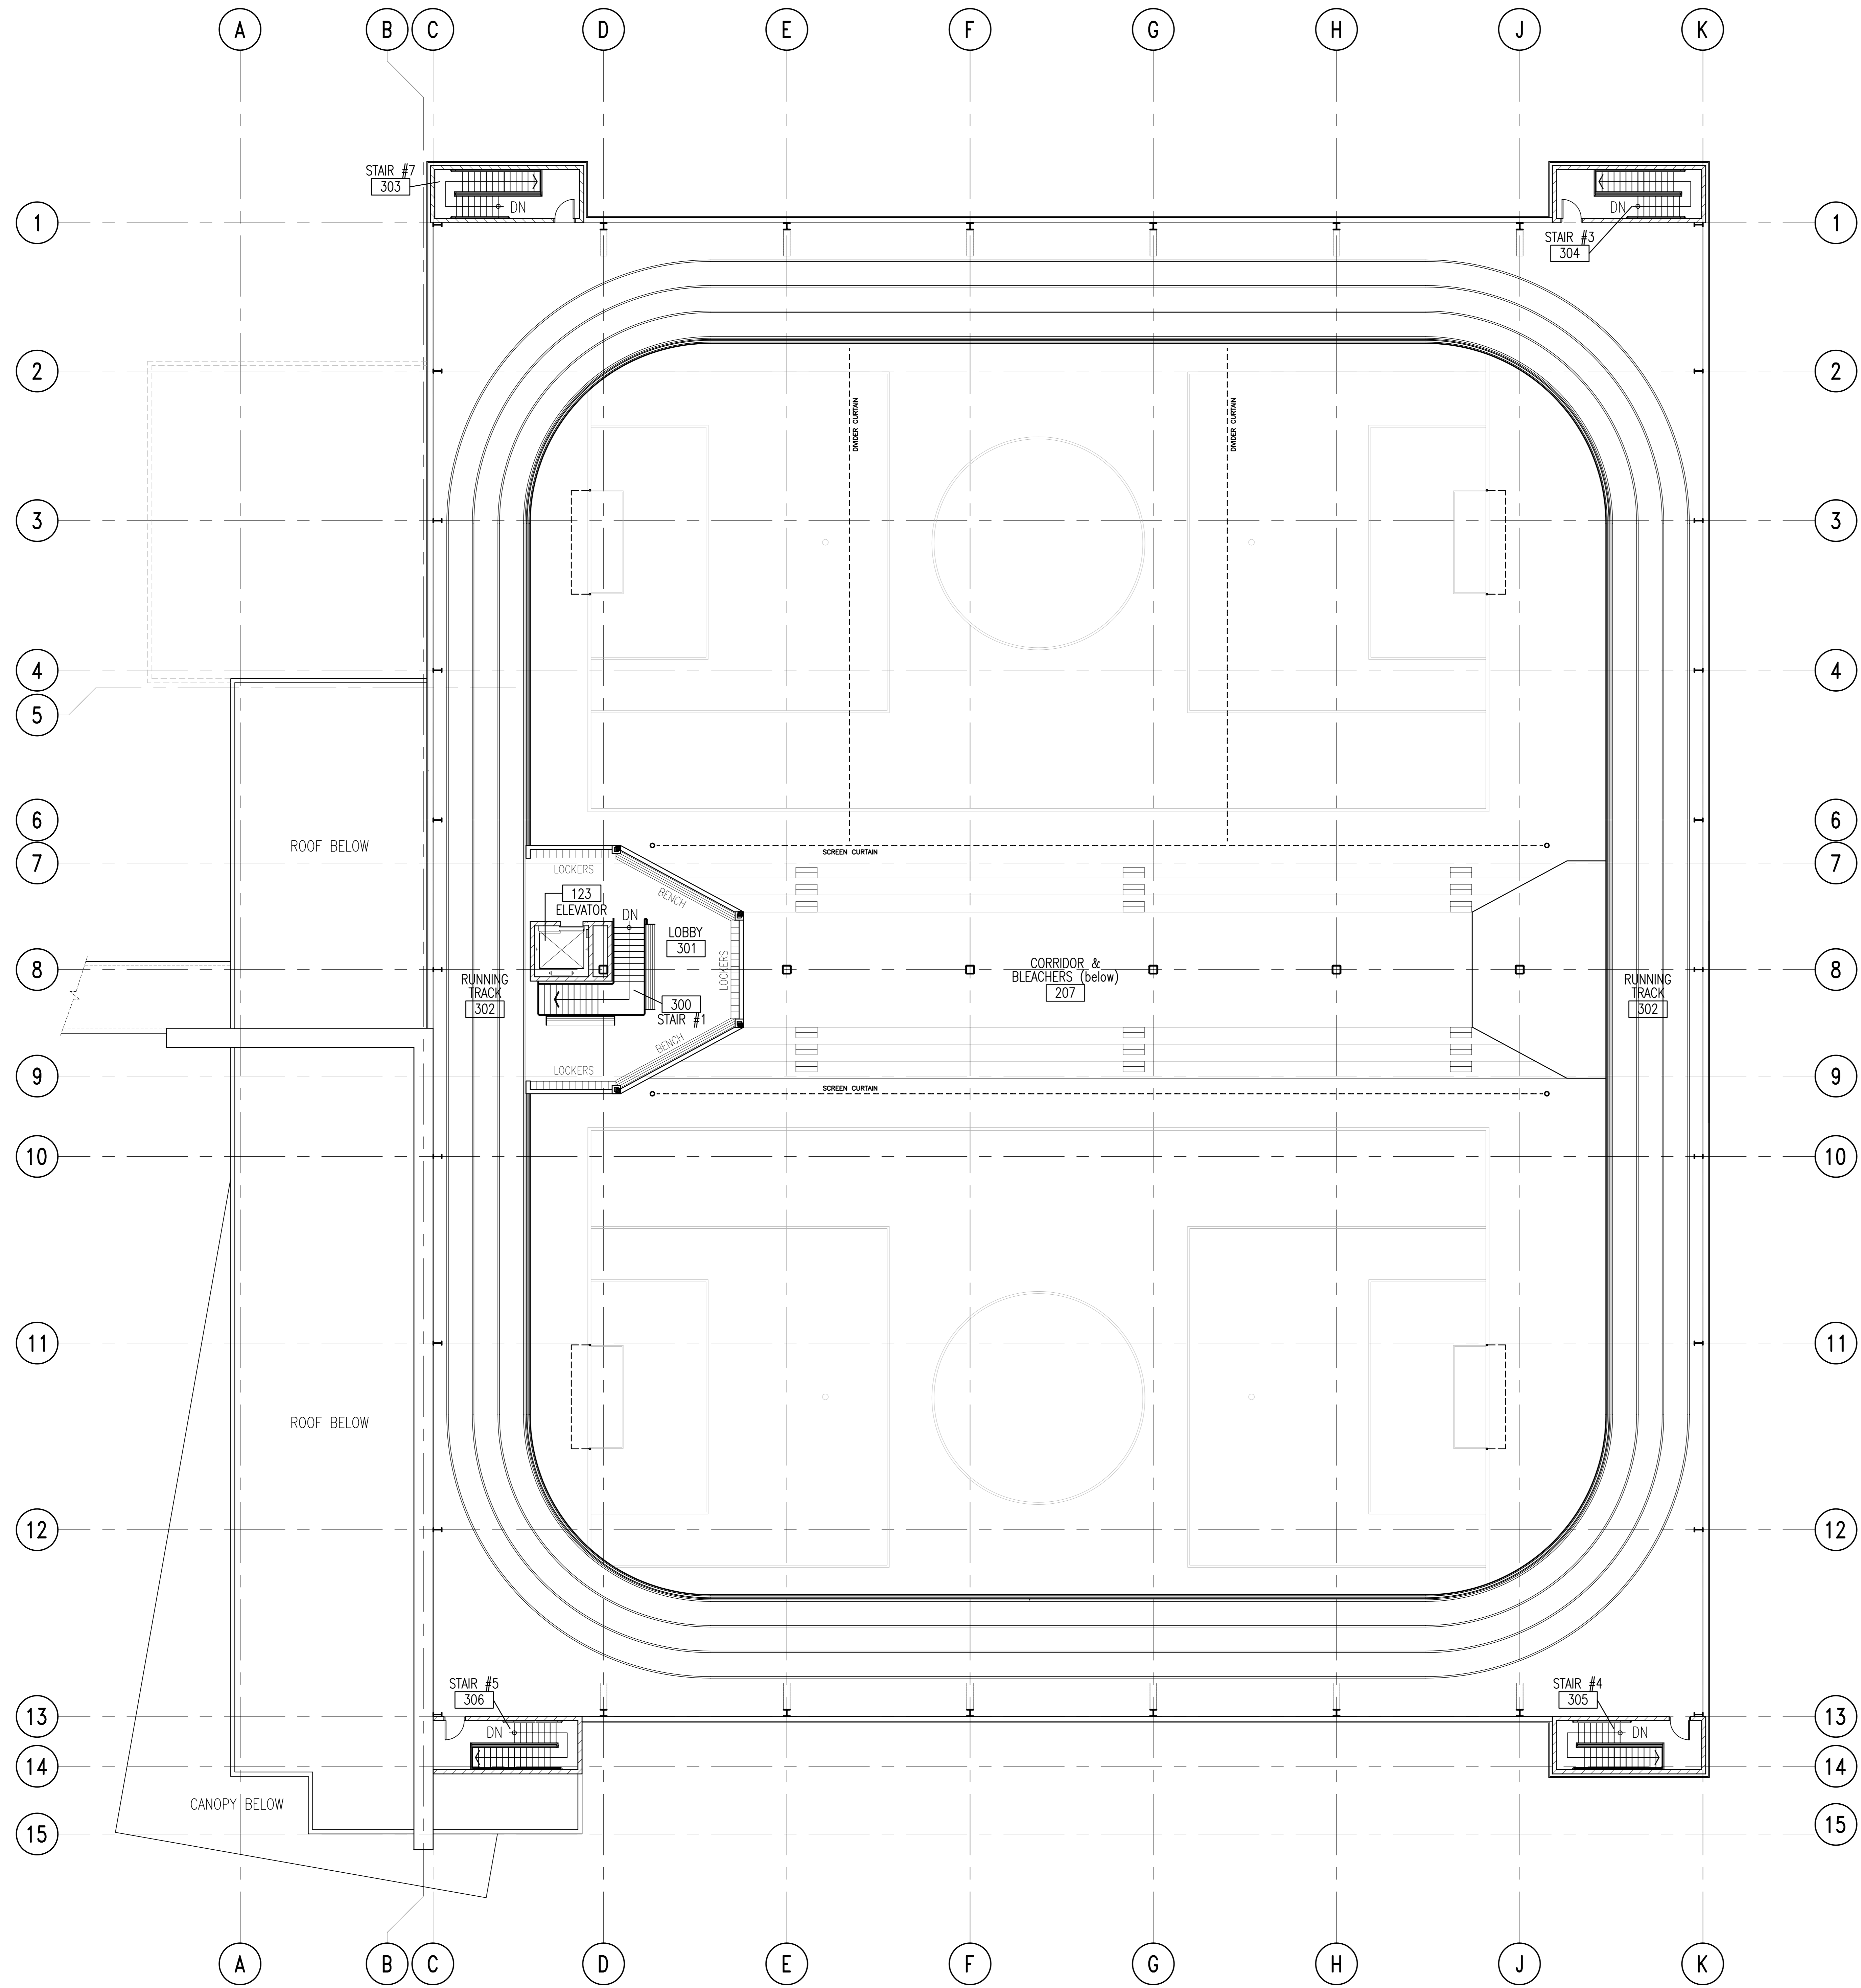

**ARCHITECTS
& INTERIOR
DESIGNERS**
210, 10190 - 104 St.
Edmonton, Alberta
Canada T5J 1A7
Tel: (780) 423-8606
Fax: (780) 429-3962



NO	DATE	DESCRIPTION
1	Apr 27, 10	ISSUED FOR DEVELOPMENT PERMIT

REVISIONS

SEAL / PERMIT

PROJECT
**NORTH BATTLEFORD
RECREATION CENTER**
NORTH BATTLEFORD, SASKATCHEWAN
ADDRESS

SHEET TITLE
**FIELD HOUSE
THIRD FLOOR PLAN**

Drawn	Checked
-------	---------

Project No.	Date
-------------	------

Scale 1:100	Sheet No. A230
----------------	--------------------------