

**ARCHITECTS
& INTERIOR
DESIGNERS**
210, 10190-104 St.
Edmonton, Alberta
Canada T5J 1A7
Tel: (780) 423-6606
Fax: (780) 429-3962

REVISIONS


PROJECT
**BATTLEFORDS
MULTIPURPOSE
RECREATION
CENTRE**


SHEET TITLE
**MAIN FLOOR
PRELIMINAR**

Drawn _____ Checked _____


Project No. _____ Date _____
28315 26.06.08

Scale _____ Sheet No. _____
NTS 1

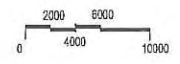

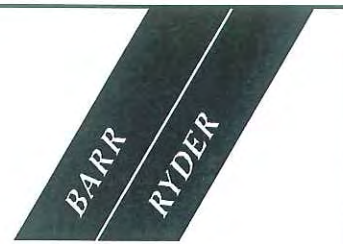

**ARCHITECTS
& INTERIOR
DESIGNERS**
210, 10190-104 St.
Edmonton, Alberta
Canada T5J 1A7
Tel: (780) 423-6606
Fax: (780) 429-3962

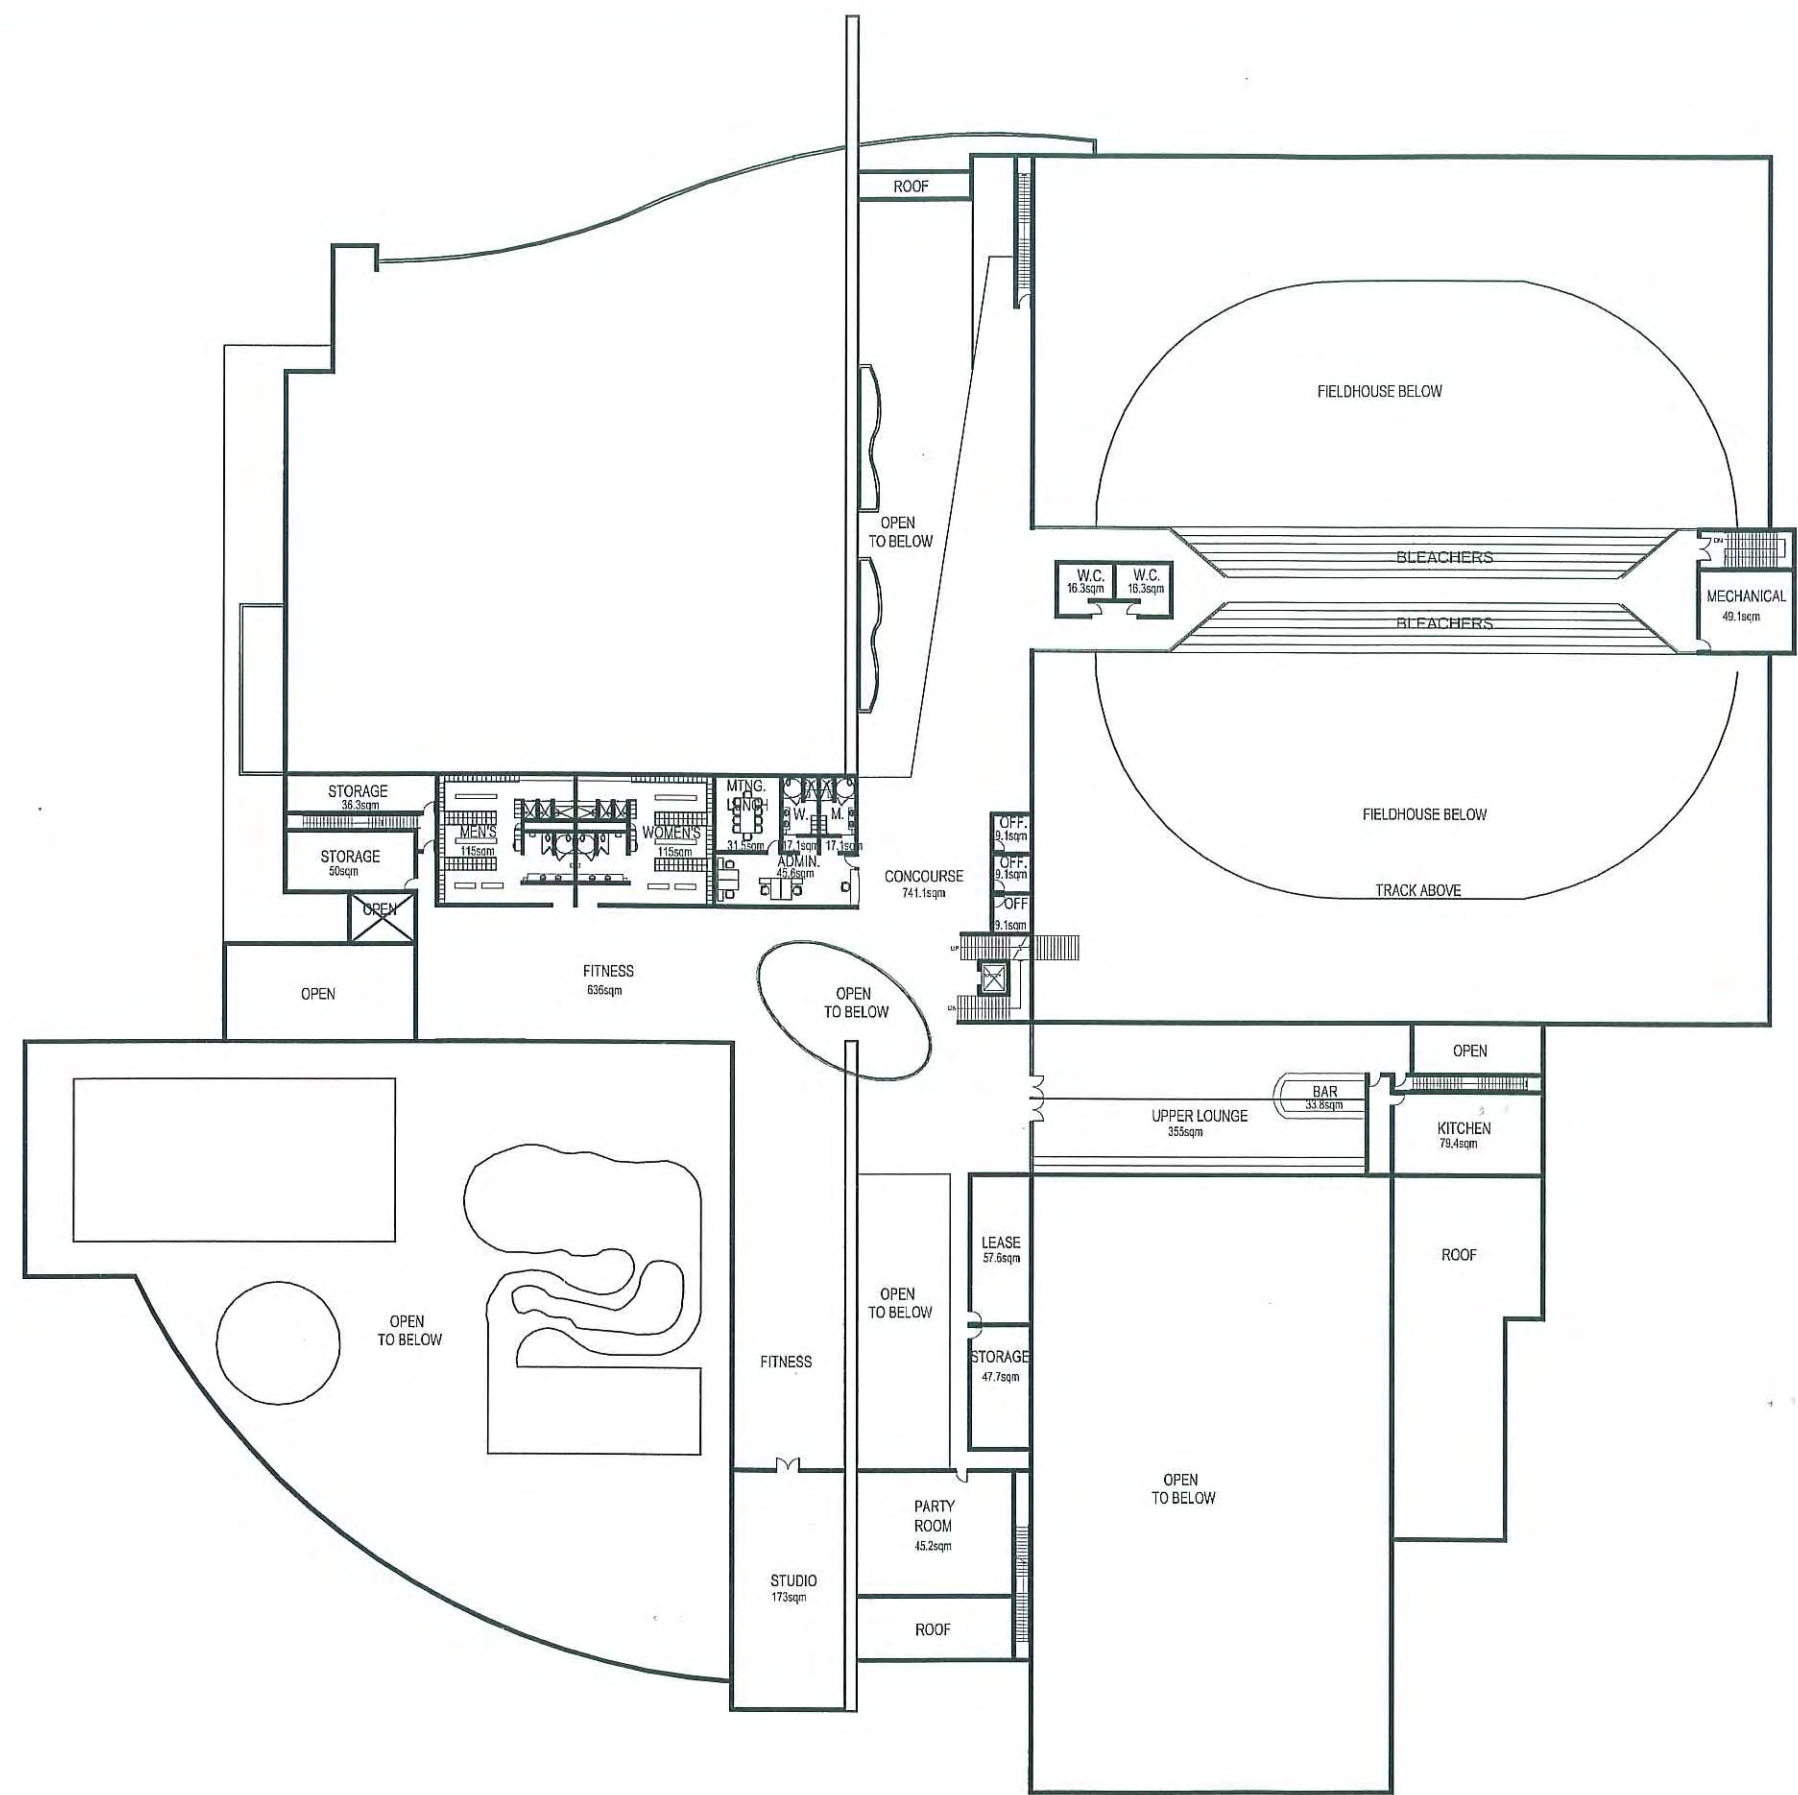

REVISIONS


PROJECT
**BATTLEFORDS
MULTIPURPOSE
RECREATION
CENTRE**

SHEET TITLE
**SECOND FLOOR
PRELIMINAR**

Drawn _____ Checked _____

Project No. _____ Date _____
28315 26.06.08

Scale _____ Sheet No. _____
NTS 2

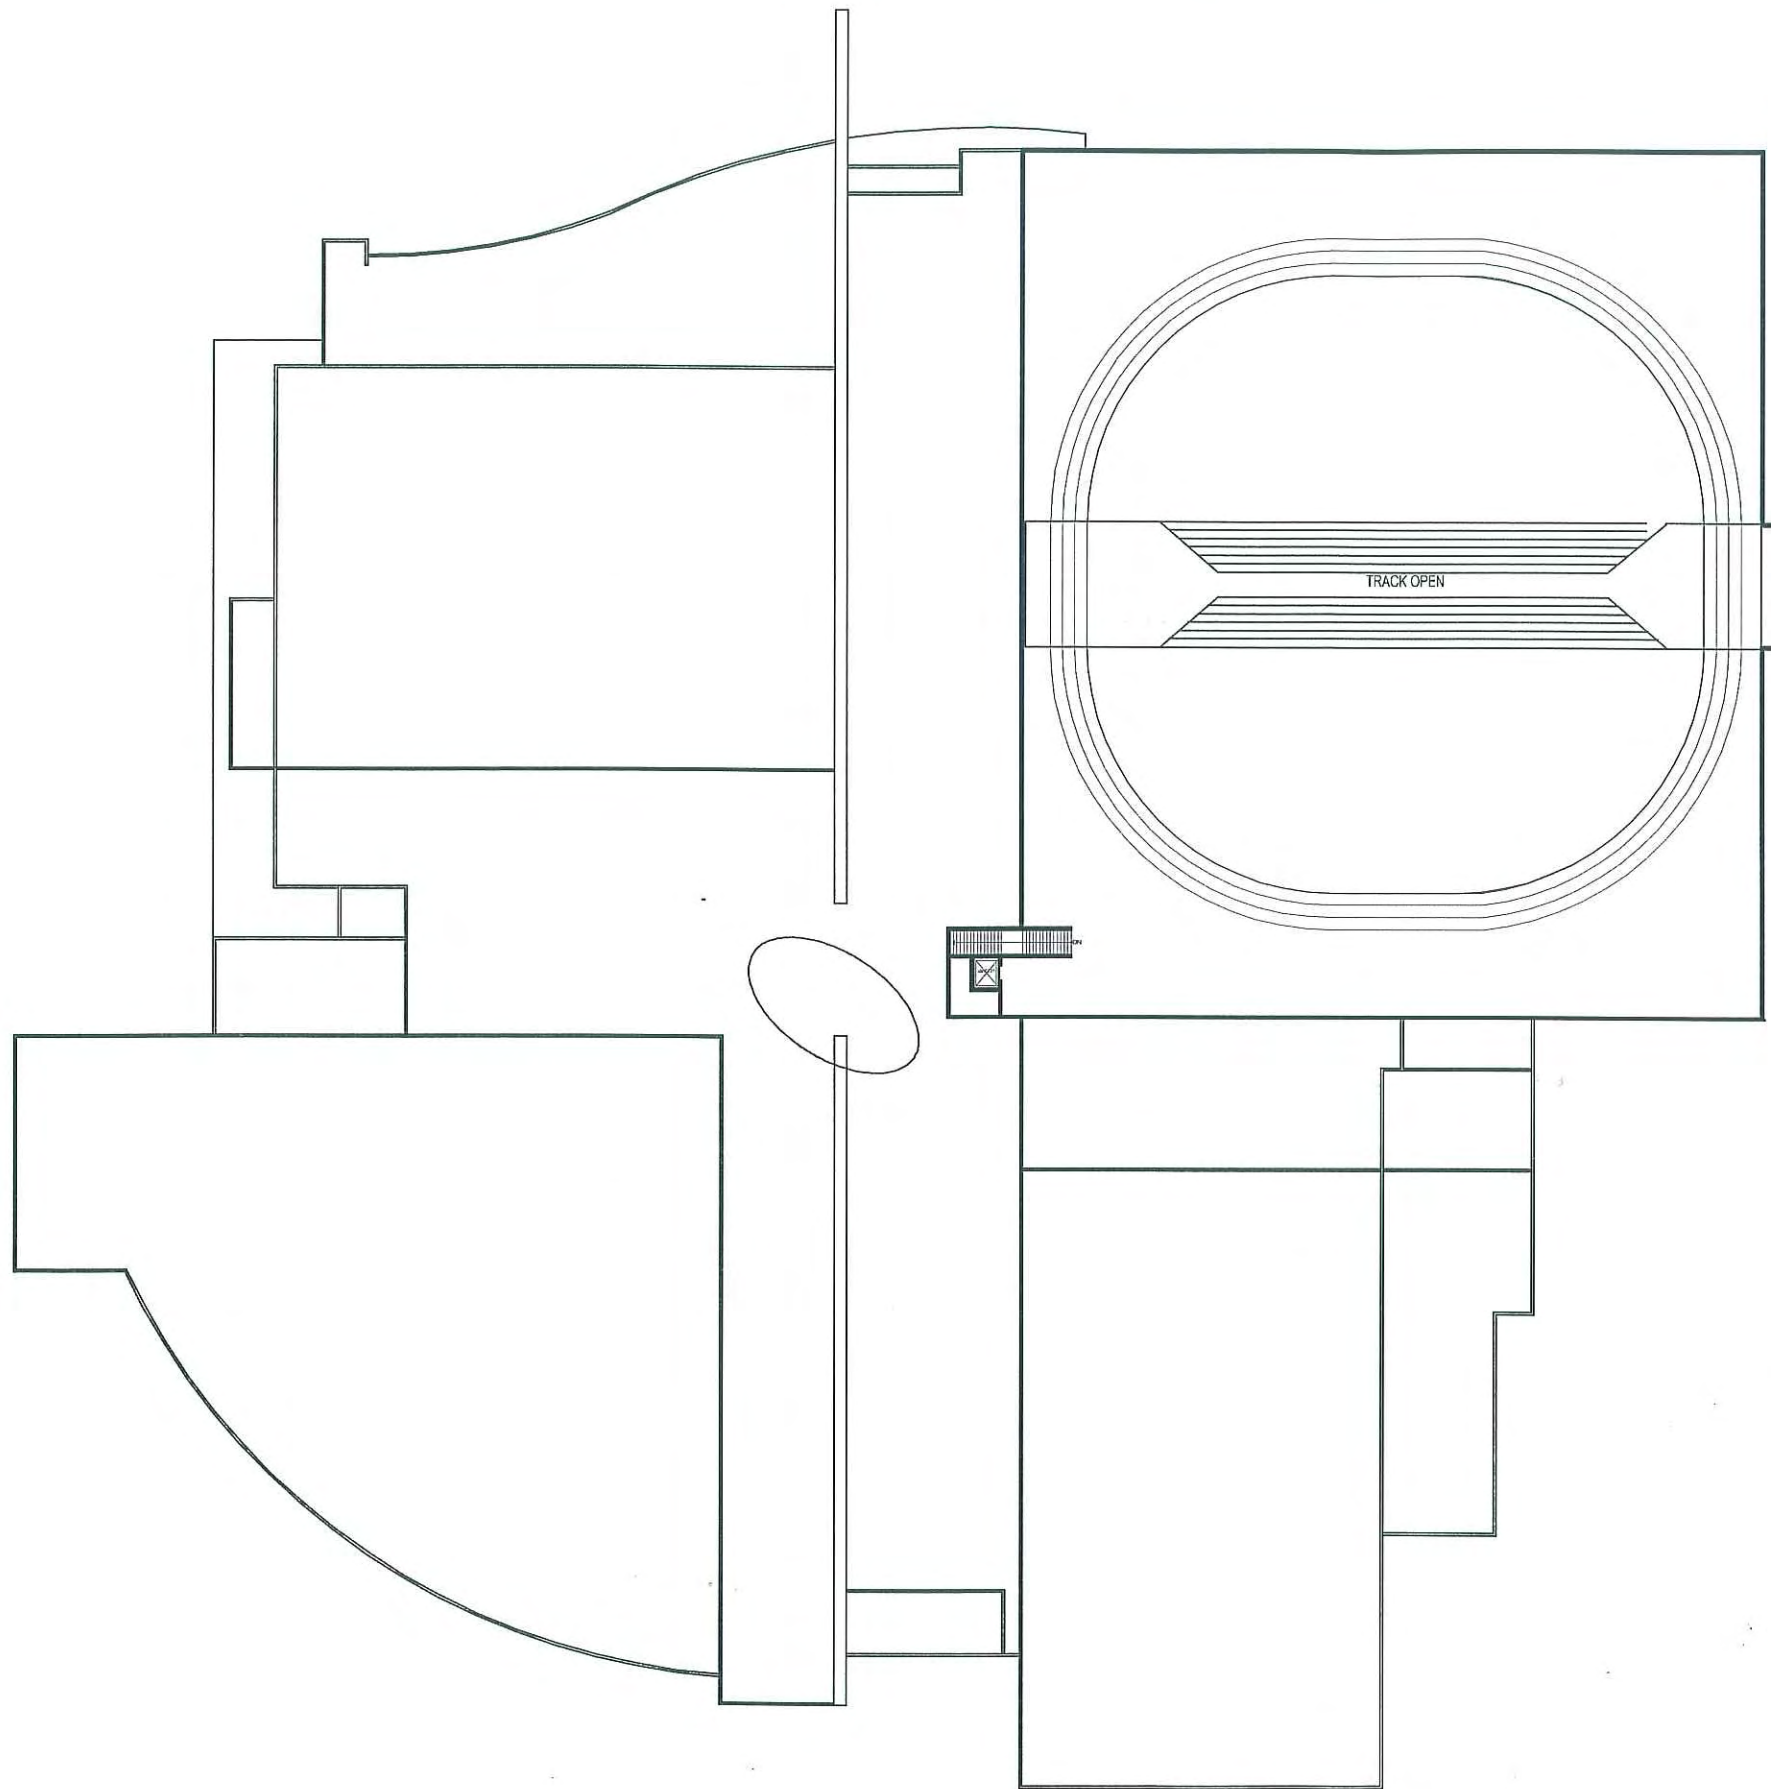

**ARCHITECTS
& INTERIOR
DESIGNERS**
210, 10190-104 St.
Edmonton, Alberta
Canada T5J 1A7
Tel: (780) 423-6606
Fax: (780) 429-3982

REVISIONS

PROJECT
**BATTLEFORDS
MULTIPURPOSE
RECREATION
CENTRE**

SHEET TITLE
**THIRD FLOOR
PRELIMINAR**

Drawn	Checked
-------	---------

Project No.	Date
28315	26.06.08

Scale	Sheet No.
NTS	3

